


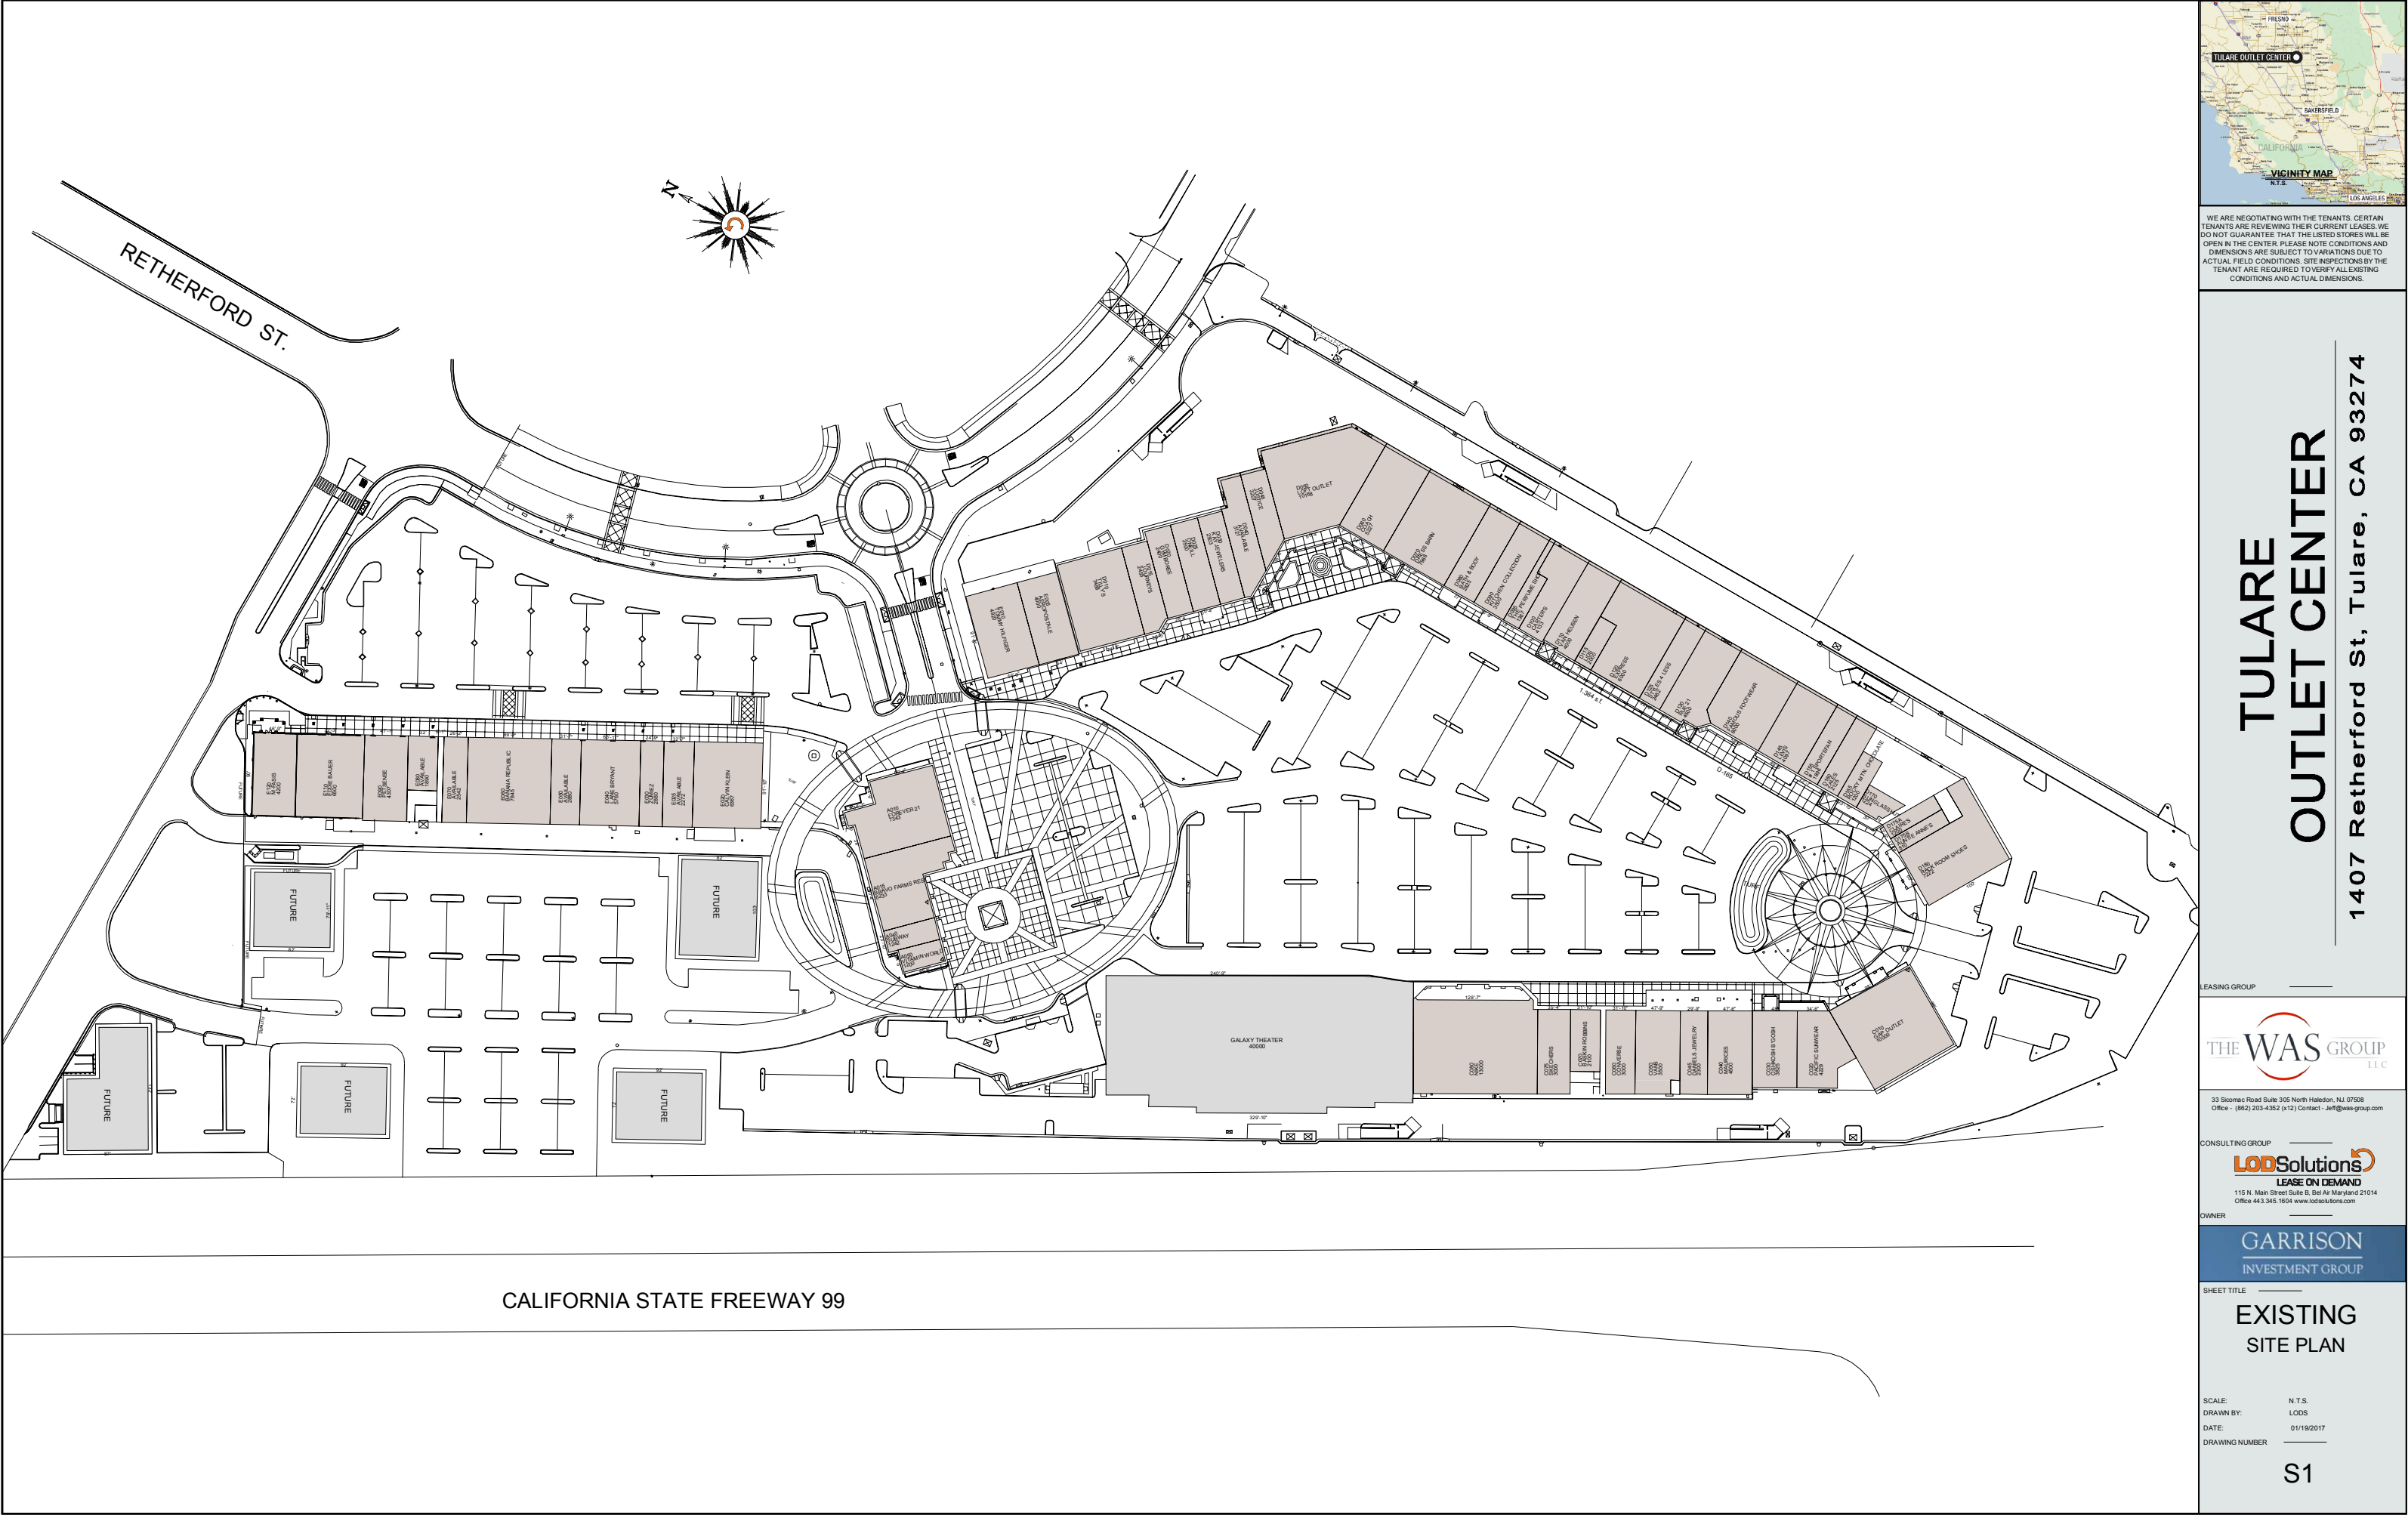

WE ARE NEGOTIATING WITH THE TENANTS. CERTAIN TENANTS ARE REVIEWING THEIR CURRENT LEASES. WE DO NOT GUARANTEE THAT THE LISTED STORES WILL BE OPEN IN THE CENTER. PLEASE NOTE CONDITIONS AND DIMENSIONS ARE SUBJECT TO VARIATIONS DUE TO ACTUAL FIELD CONDITIONS. SITE INSPECTIONS BY THE TENANT ARE REQUIRED TO VERIFY ALL EXISTING CONDITIONS AND ACTUAL DIMENSIONS.

**TULARE
OUTLET CENTER**
1407 Retherford St, Tulare, CA 93274

LEASING GROUP



33 Skomac Road Suite 305 North Haledon, NJ 07508
Office - (862) 203-4352 (x12) Contact - Jeff@was-group.com

CONSULTING GROUP



115 N. Main Street Suite B, Bel Air Maryland 21014
Office 443.345.1604 www.lodsolutions.com

OWNER

GARRISON
INVESTMENT GROUP

SHEET TITLE

**EXISTING
SITE PLAN**

SCALE: N.T.S.
DRAWN BY: LODS
DATE: 01/19/2017
DRAWING NUMBER

S1